



商 65-2

公 83

商 65-1

南紡夢時代

中華路一段

商
E7-6
(附)

丹住

丹住


55

536、537、538地號內部分現有巷道案

商
65-1
3-6-20M

廣E4

擬廢止現有巷道


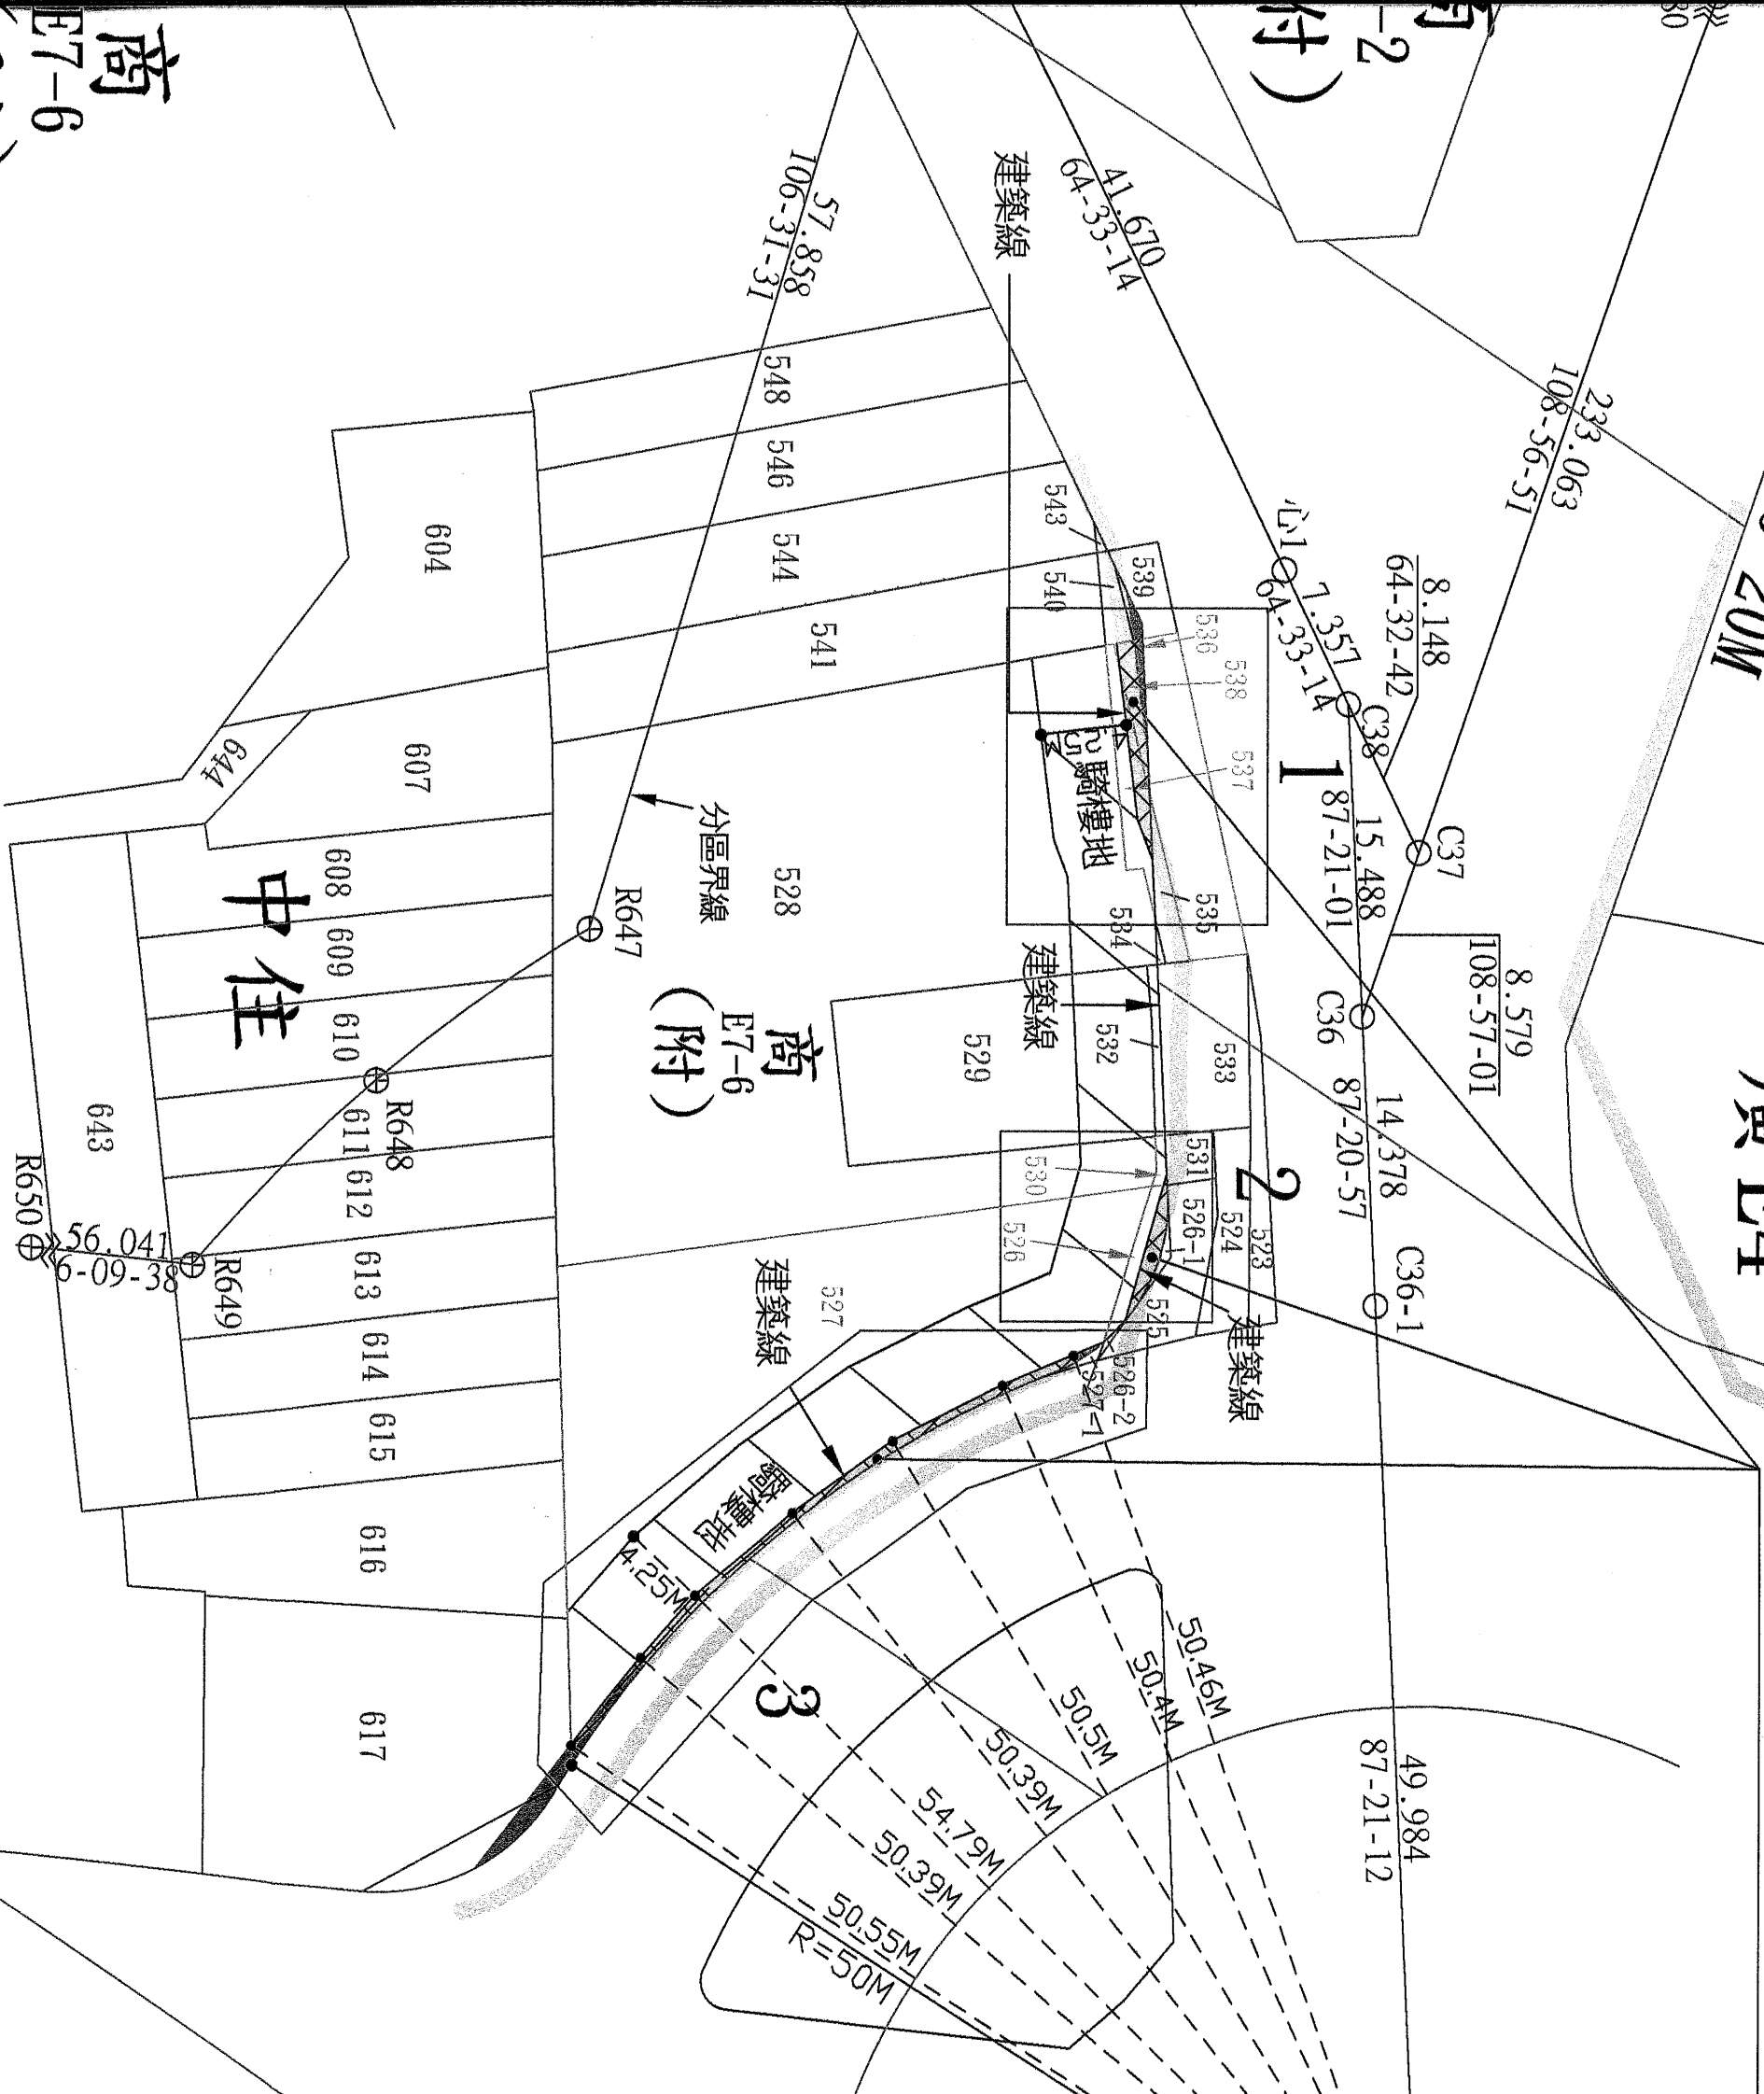


商
E7-6
(附)


地籍套繪圖
比例尺: 1/500

擬廢止臺南市東區富強段526、527、530

擬廢止現有巷道位置

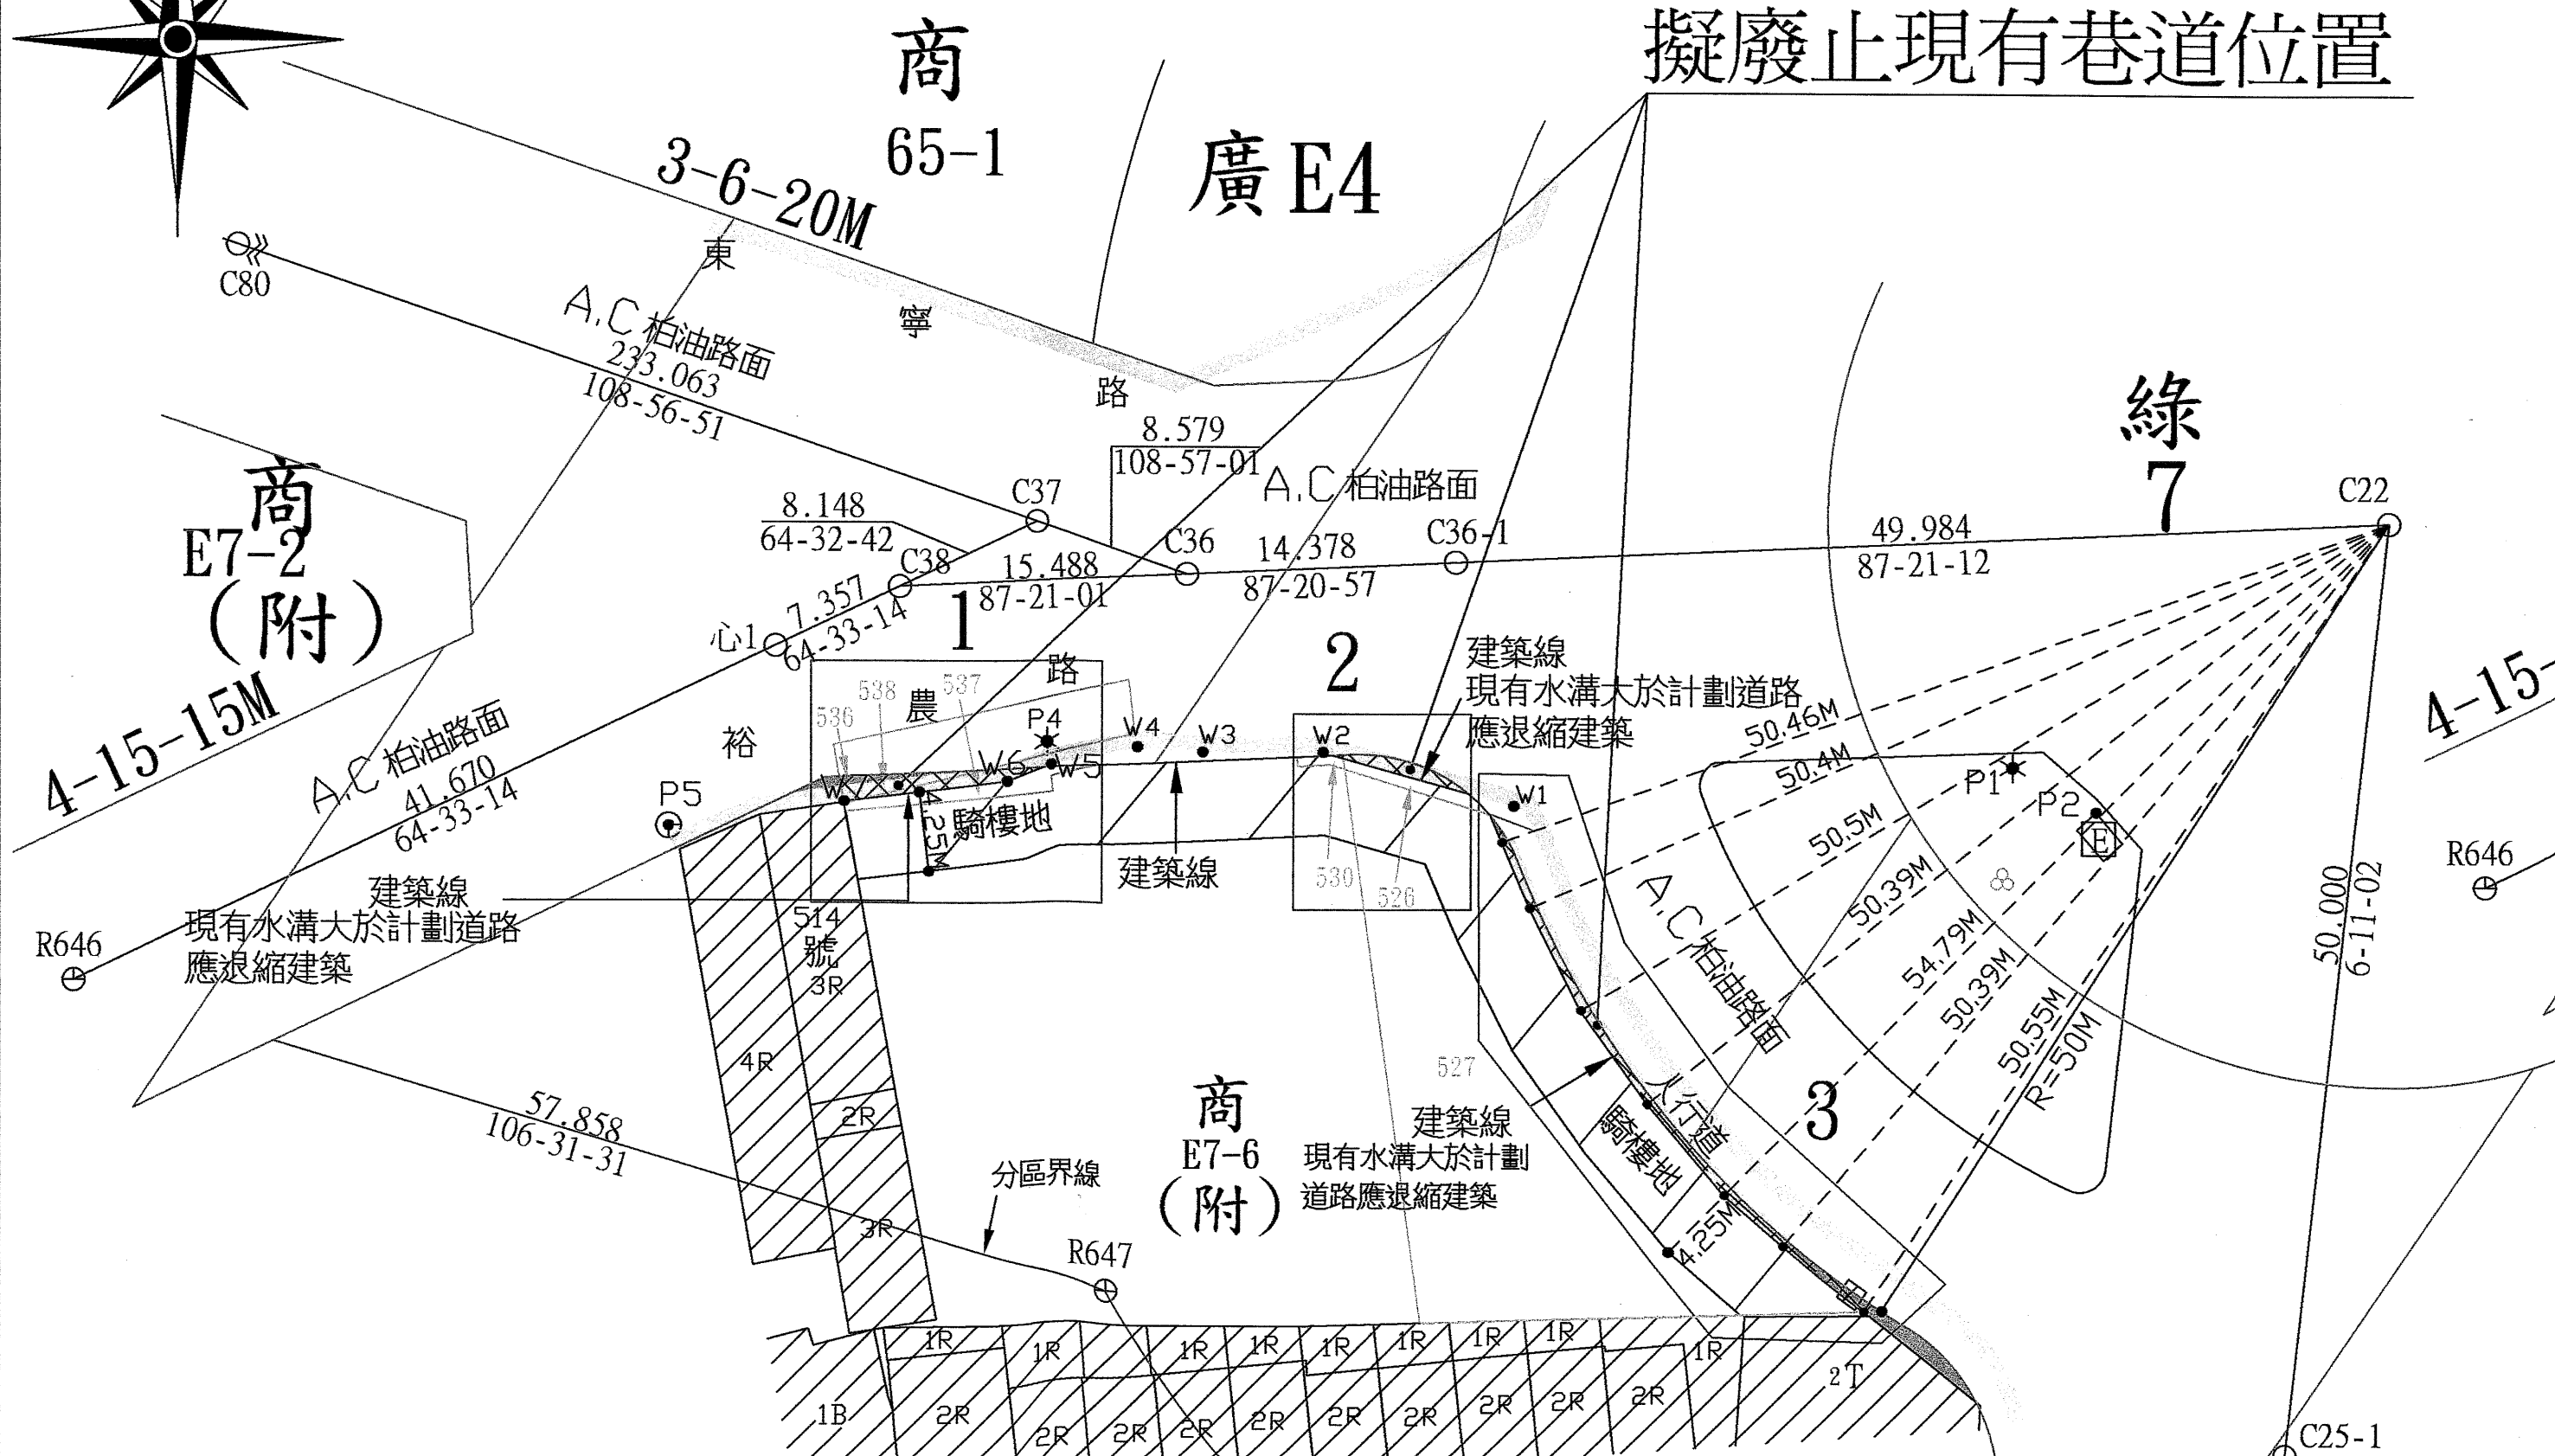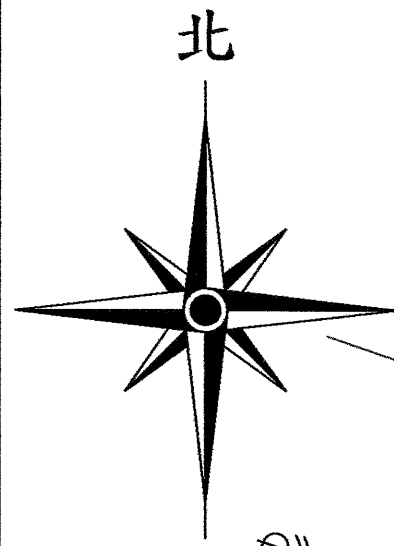



、537、538地號內部分現有巷道案

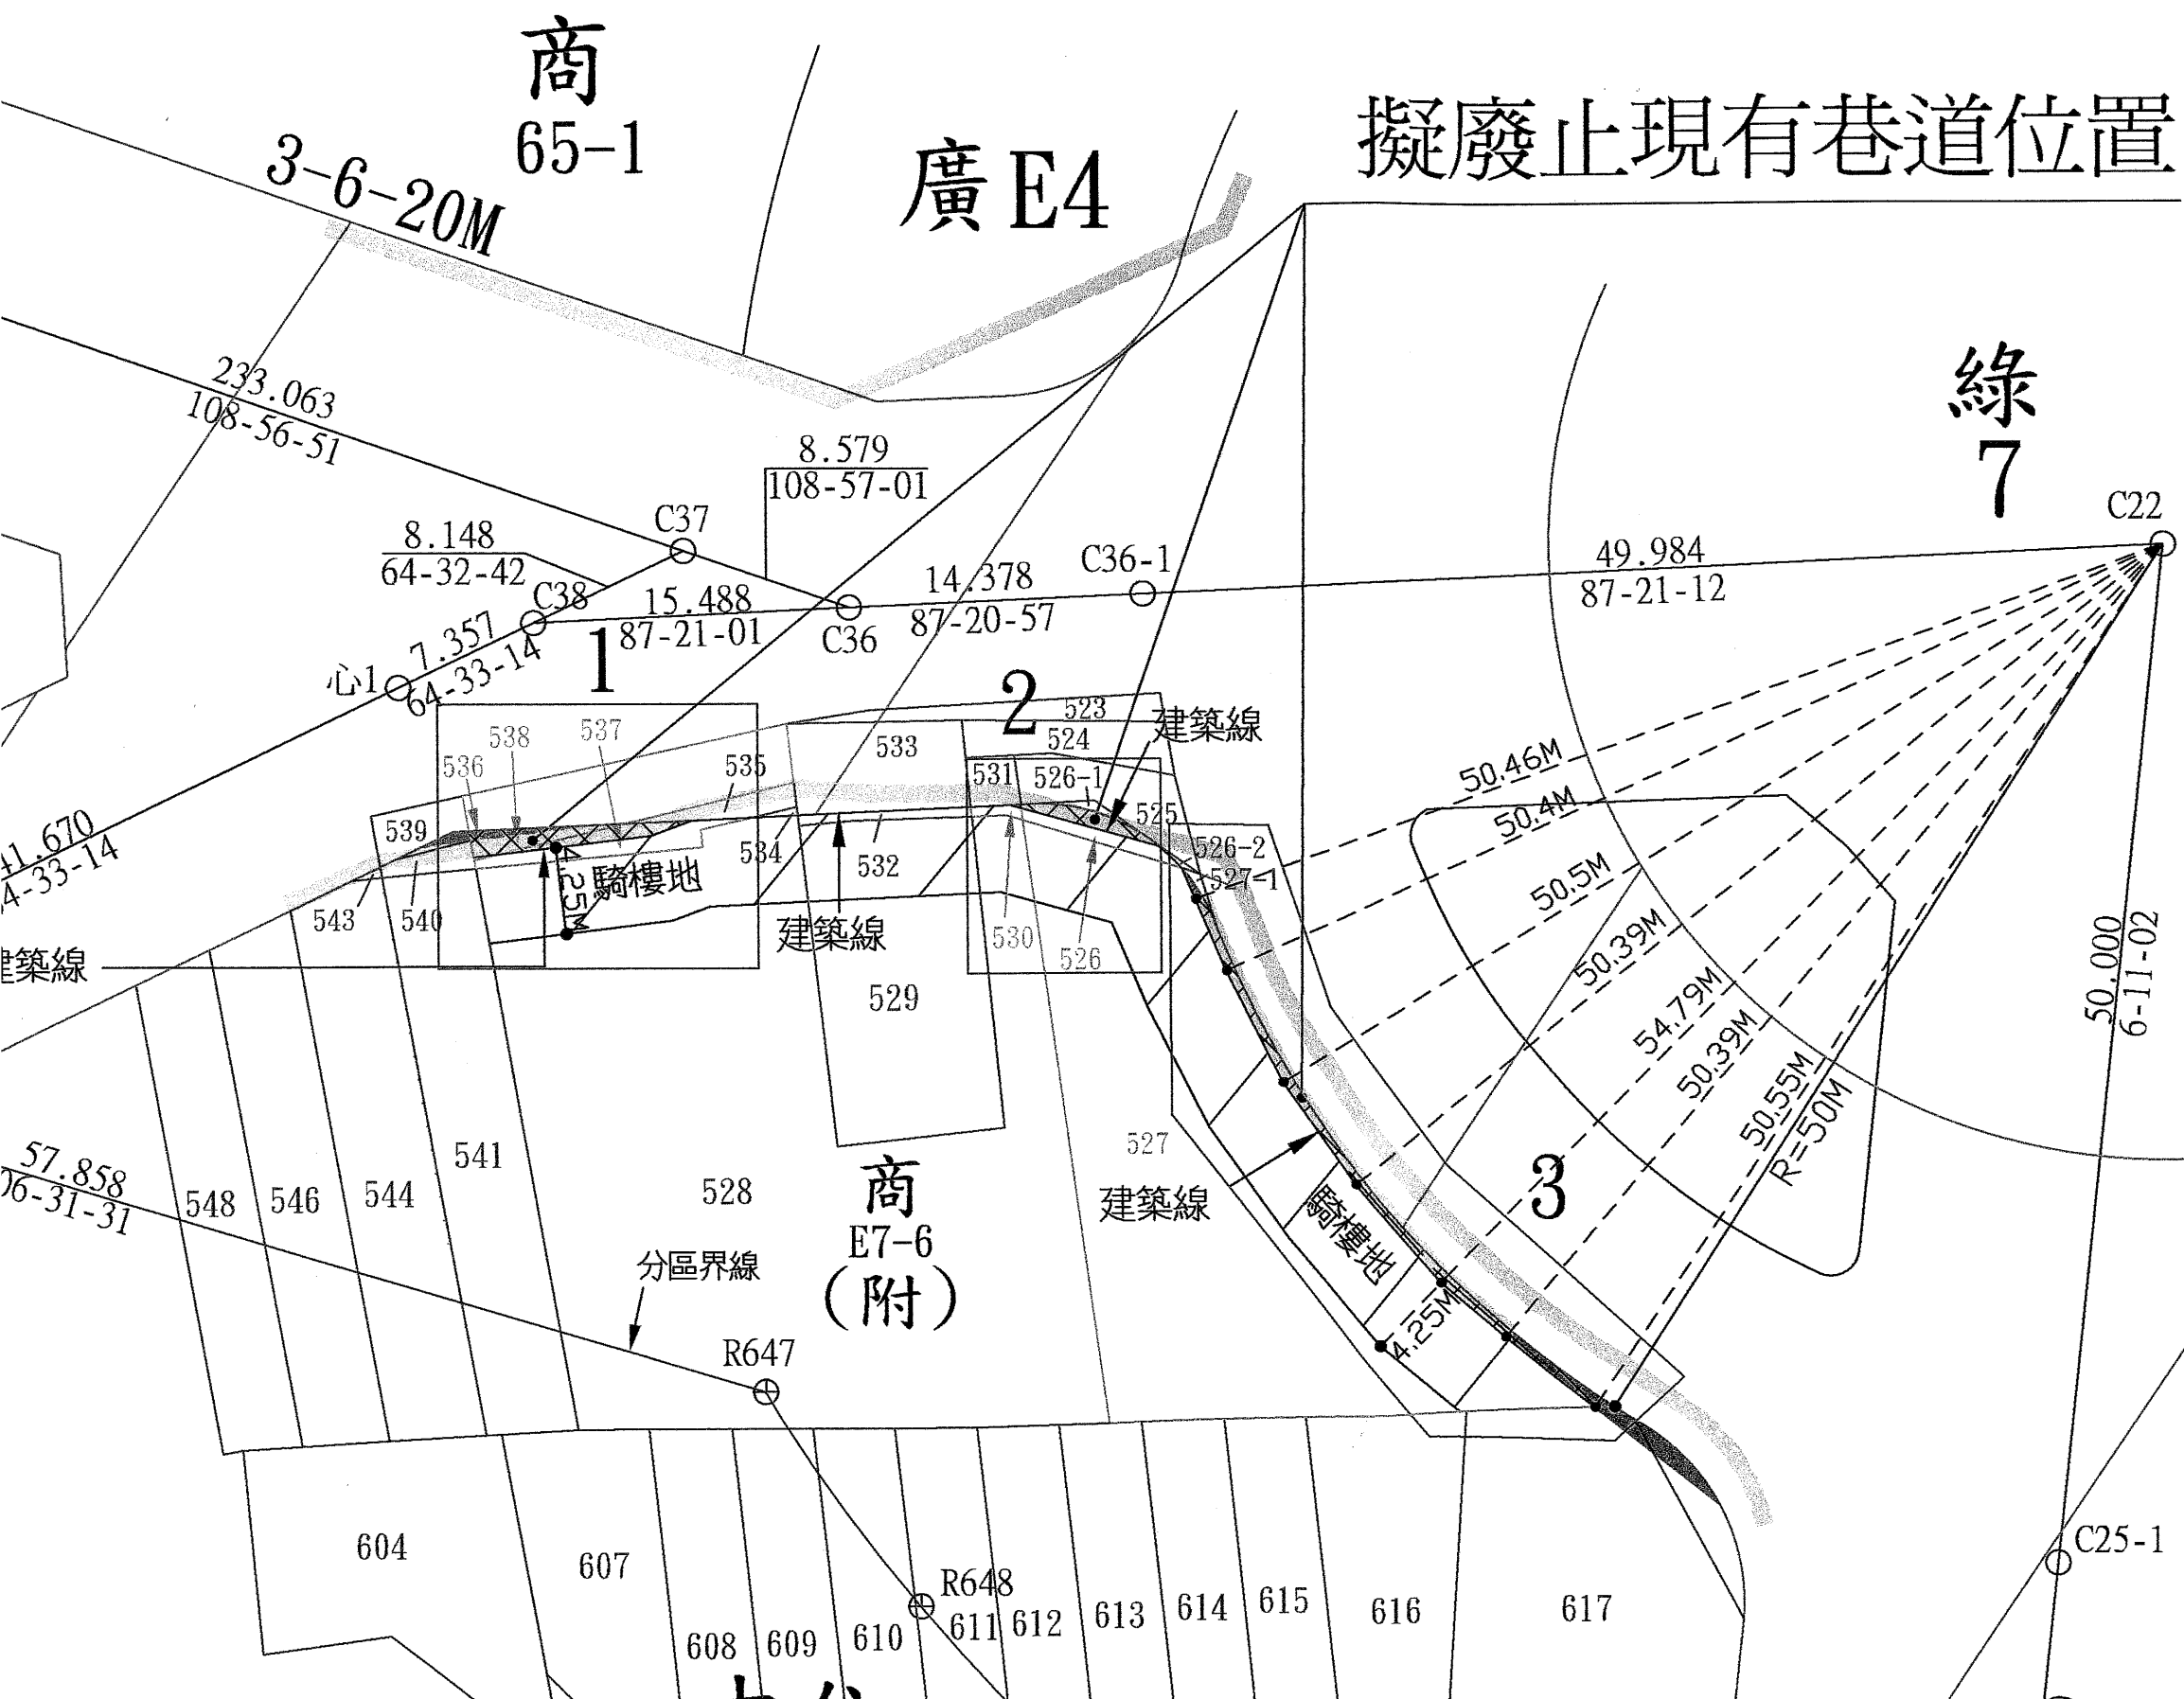

擬廢止現有巷道位置



位置圖

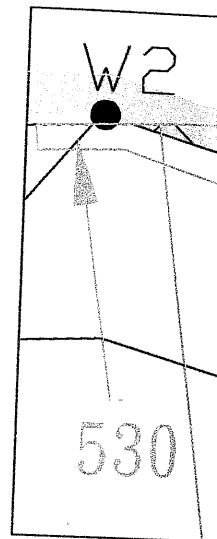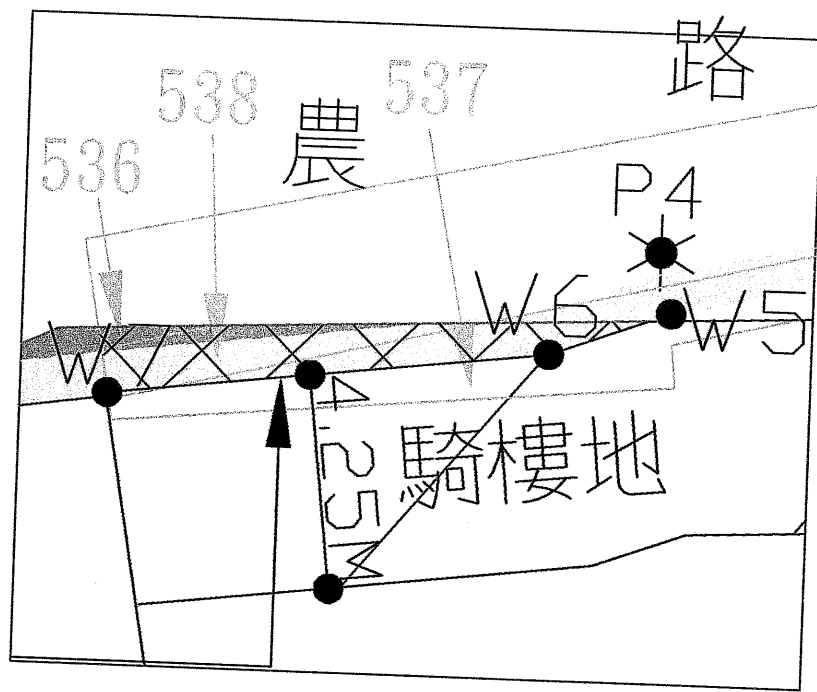


比

62.426
6-11-00
C25

2-1-30M

商
E7-6
(附)

2

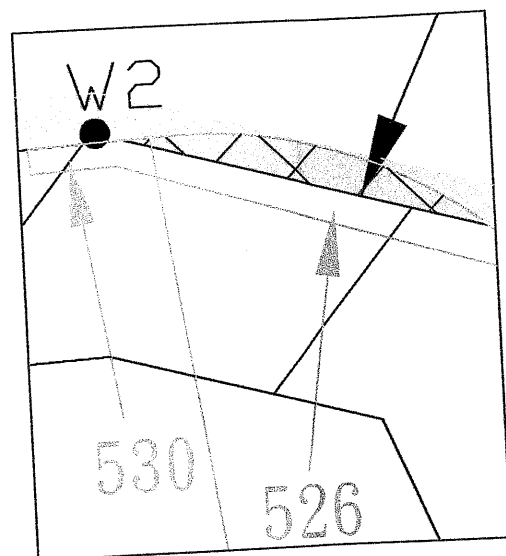

比例尺: 1/150

建築線

527

地籍套繪圖
比例尺: 1/500

3

643

R650

56.041
6-09-38

C25


圖



計畫




現有

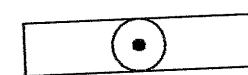


樁



溝

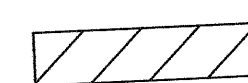

現

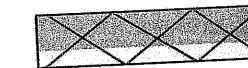

擬廢