


擬認定臺南市六甲區中華路248巷15弄(七甲段1-26(部分),1-27,1-28,1-41(部分),1-48(部分),1-49,1-50,1-92,21-5(部分),21-6(部分),21-9(部分),21-11(部分),21-14
21-16,21-18,21-23,21-25,21-27,21-29(部分),21-34,21-37(部分),21-38(部分),21-40,21-41共24筆地號土地)為現有巷道公告圖





SCALE:1/600

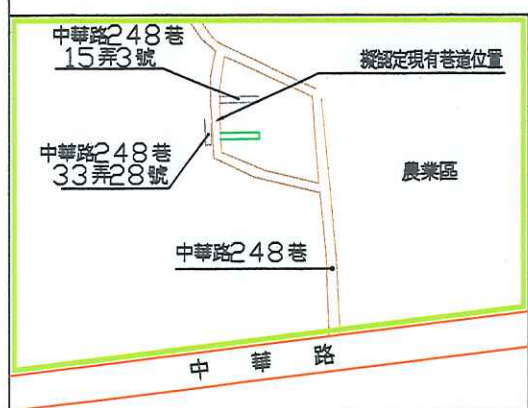

位置圖

圖	例
廢道範圍	
認定範圍	
退讓範圍	
分區界線	
道路中心線	
道路中心	
申請基地地籍	
地籍線	
計畫道路	
現有巷道	
溝渠	
現有房屋	

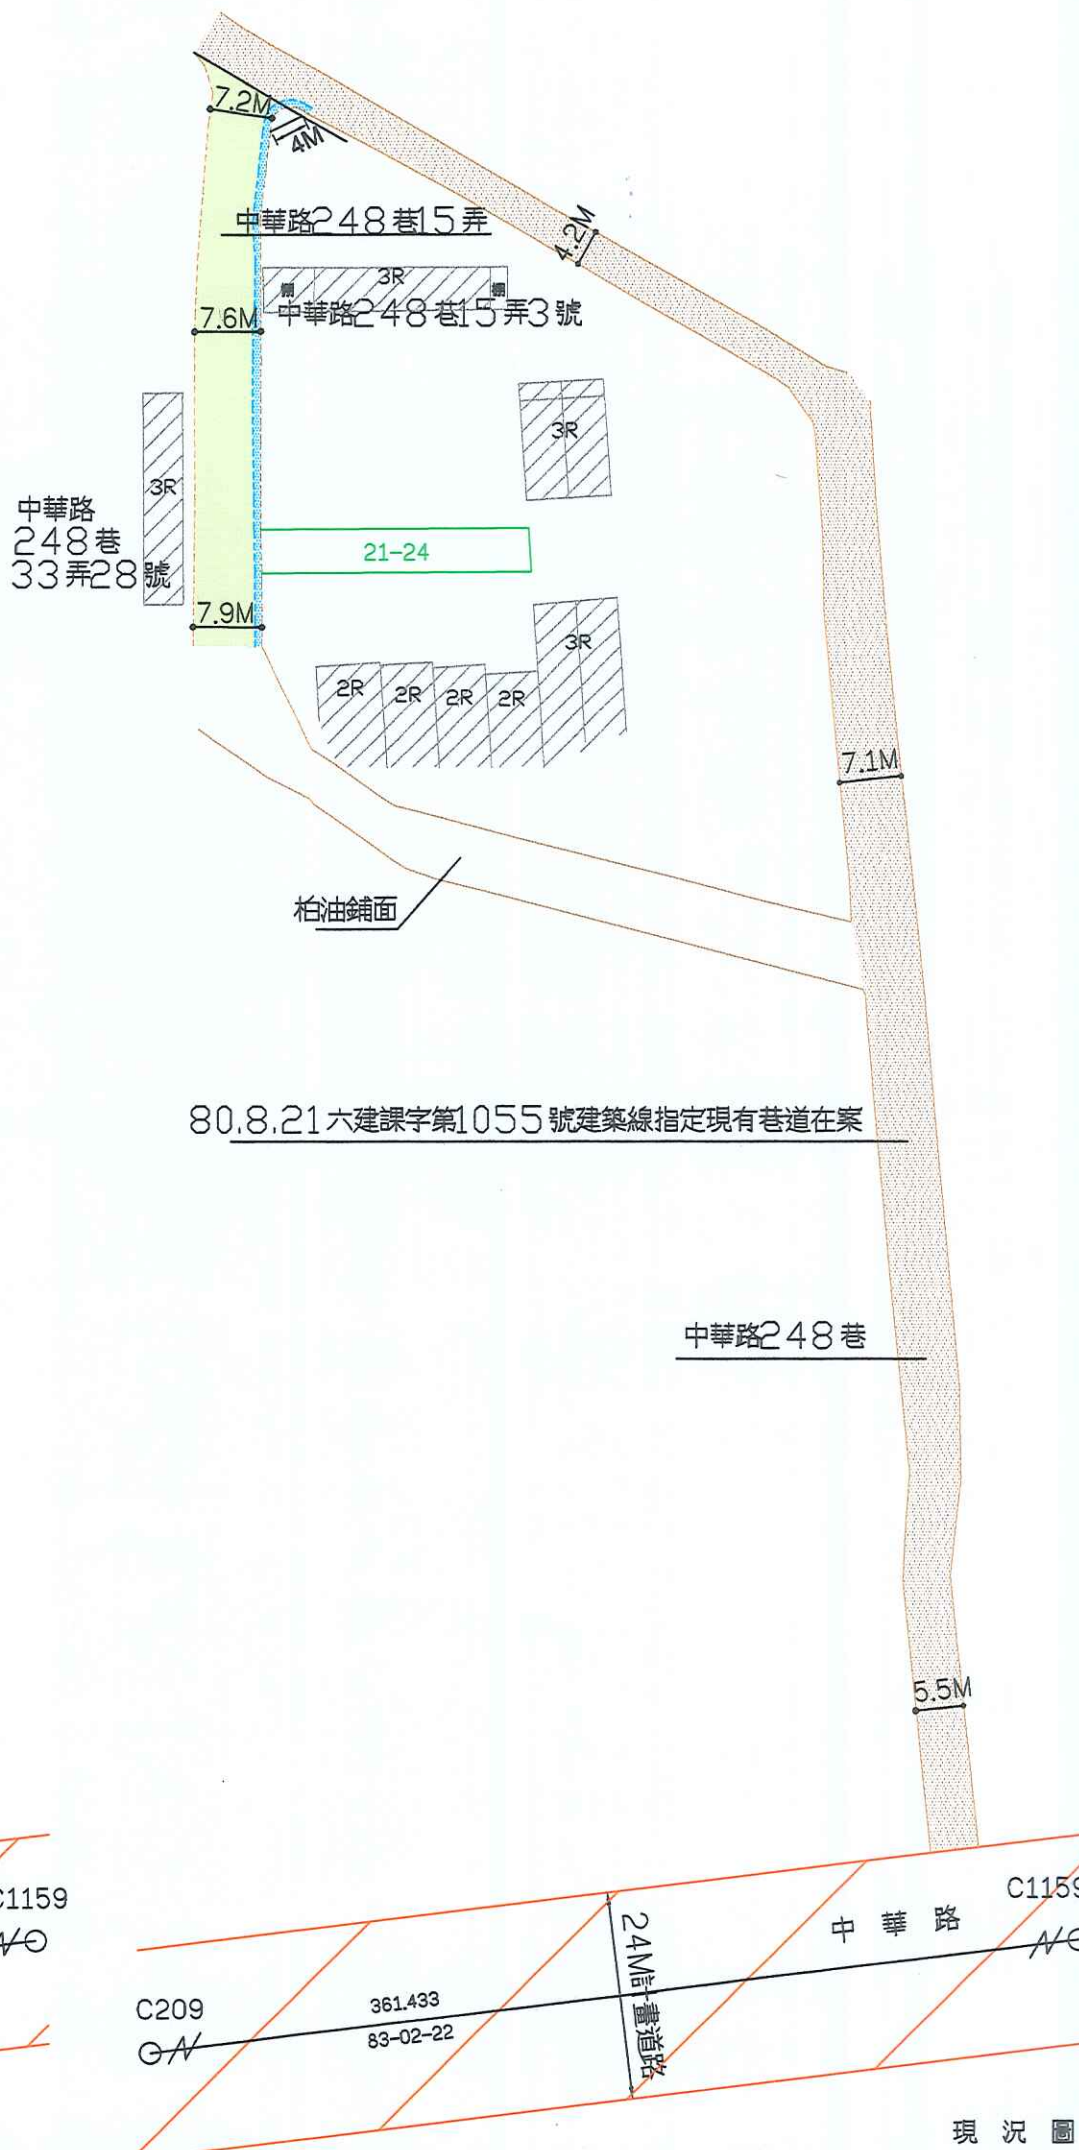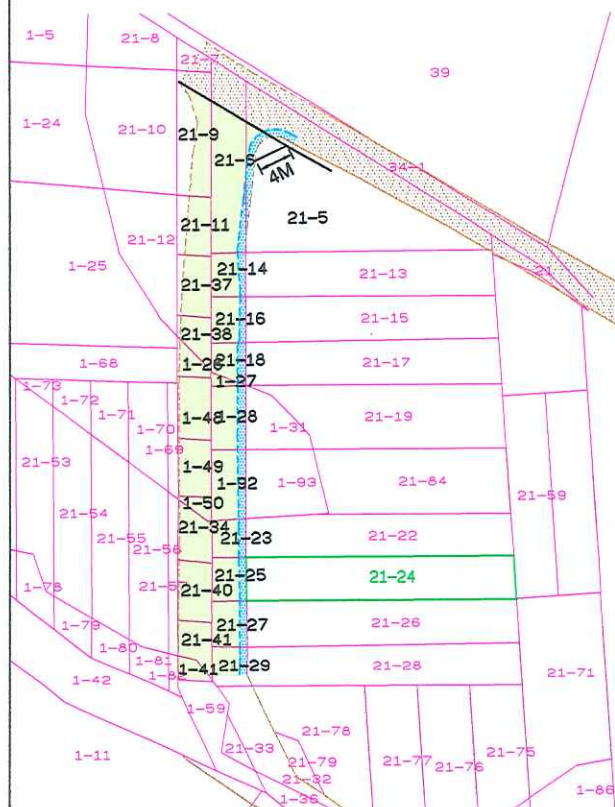

80.8.21六建課字第1055號建築線指定現有巷道在案

中華路248巷

